


Lambton College of Applied Arts and Technology

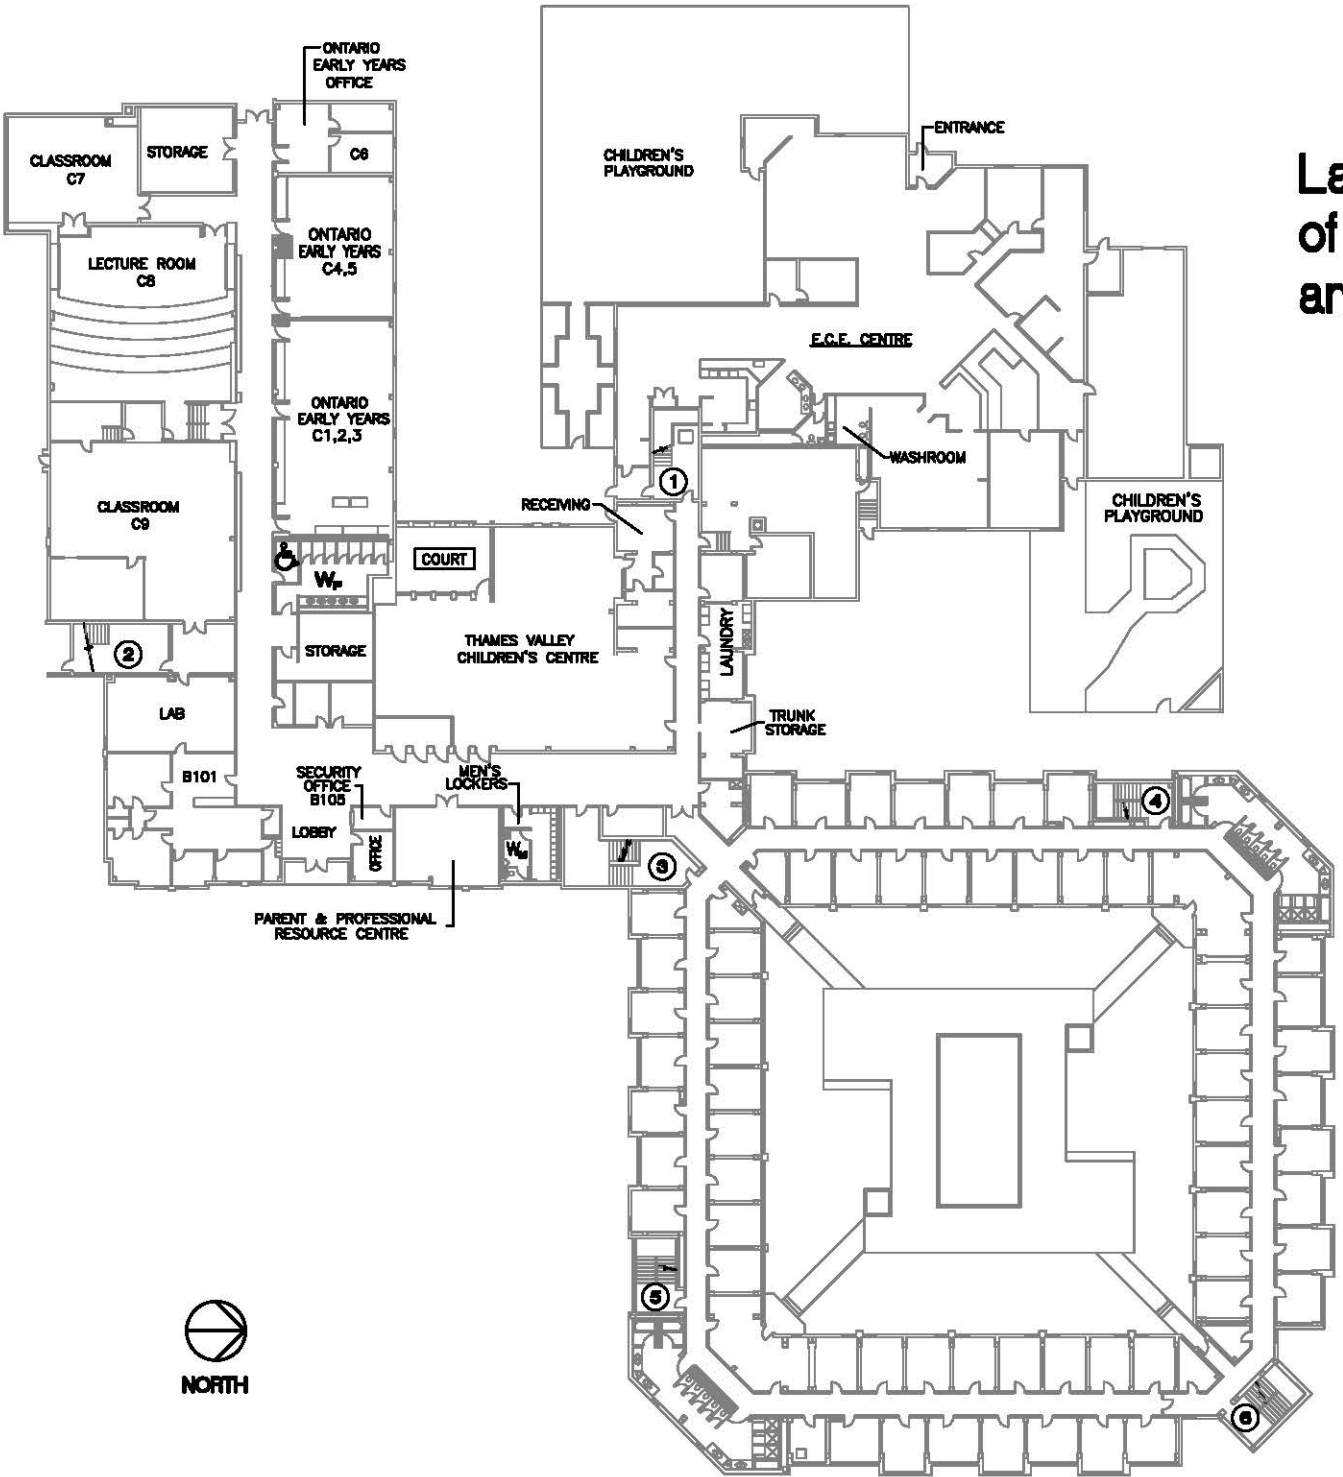

Legend

STAIRWELL	⊙
WHEELCHAIR WASHROOM	♿
ROOM NUMBER & ROOM NAME	OFFICE A105
WASHROOM - FEMALE	W _F
WASHROOM - MALE	W _M

SECURITY ACCESS	
EMERGENCY #	EXT. 3333
TELEPHONE	EXT. 3208



FIRST FLOOR
MAY 2010

Lambton College of Applied Arts and Technology

SECOND FLOOR PLAN

SCALE: 1/16"=1'-0"

GROSS AREA = 7058 S.F.

UPDATED JULY 2019

